




Galletto's Ristorante

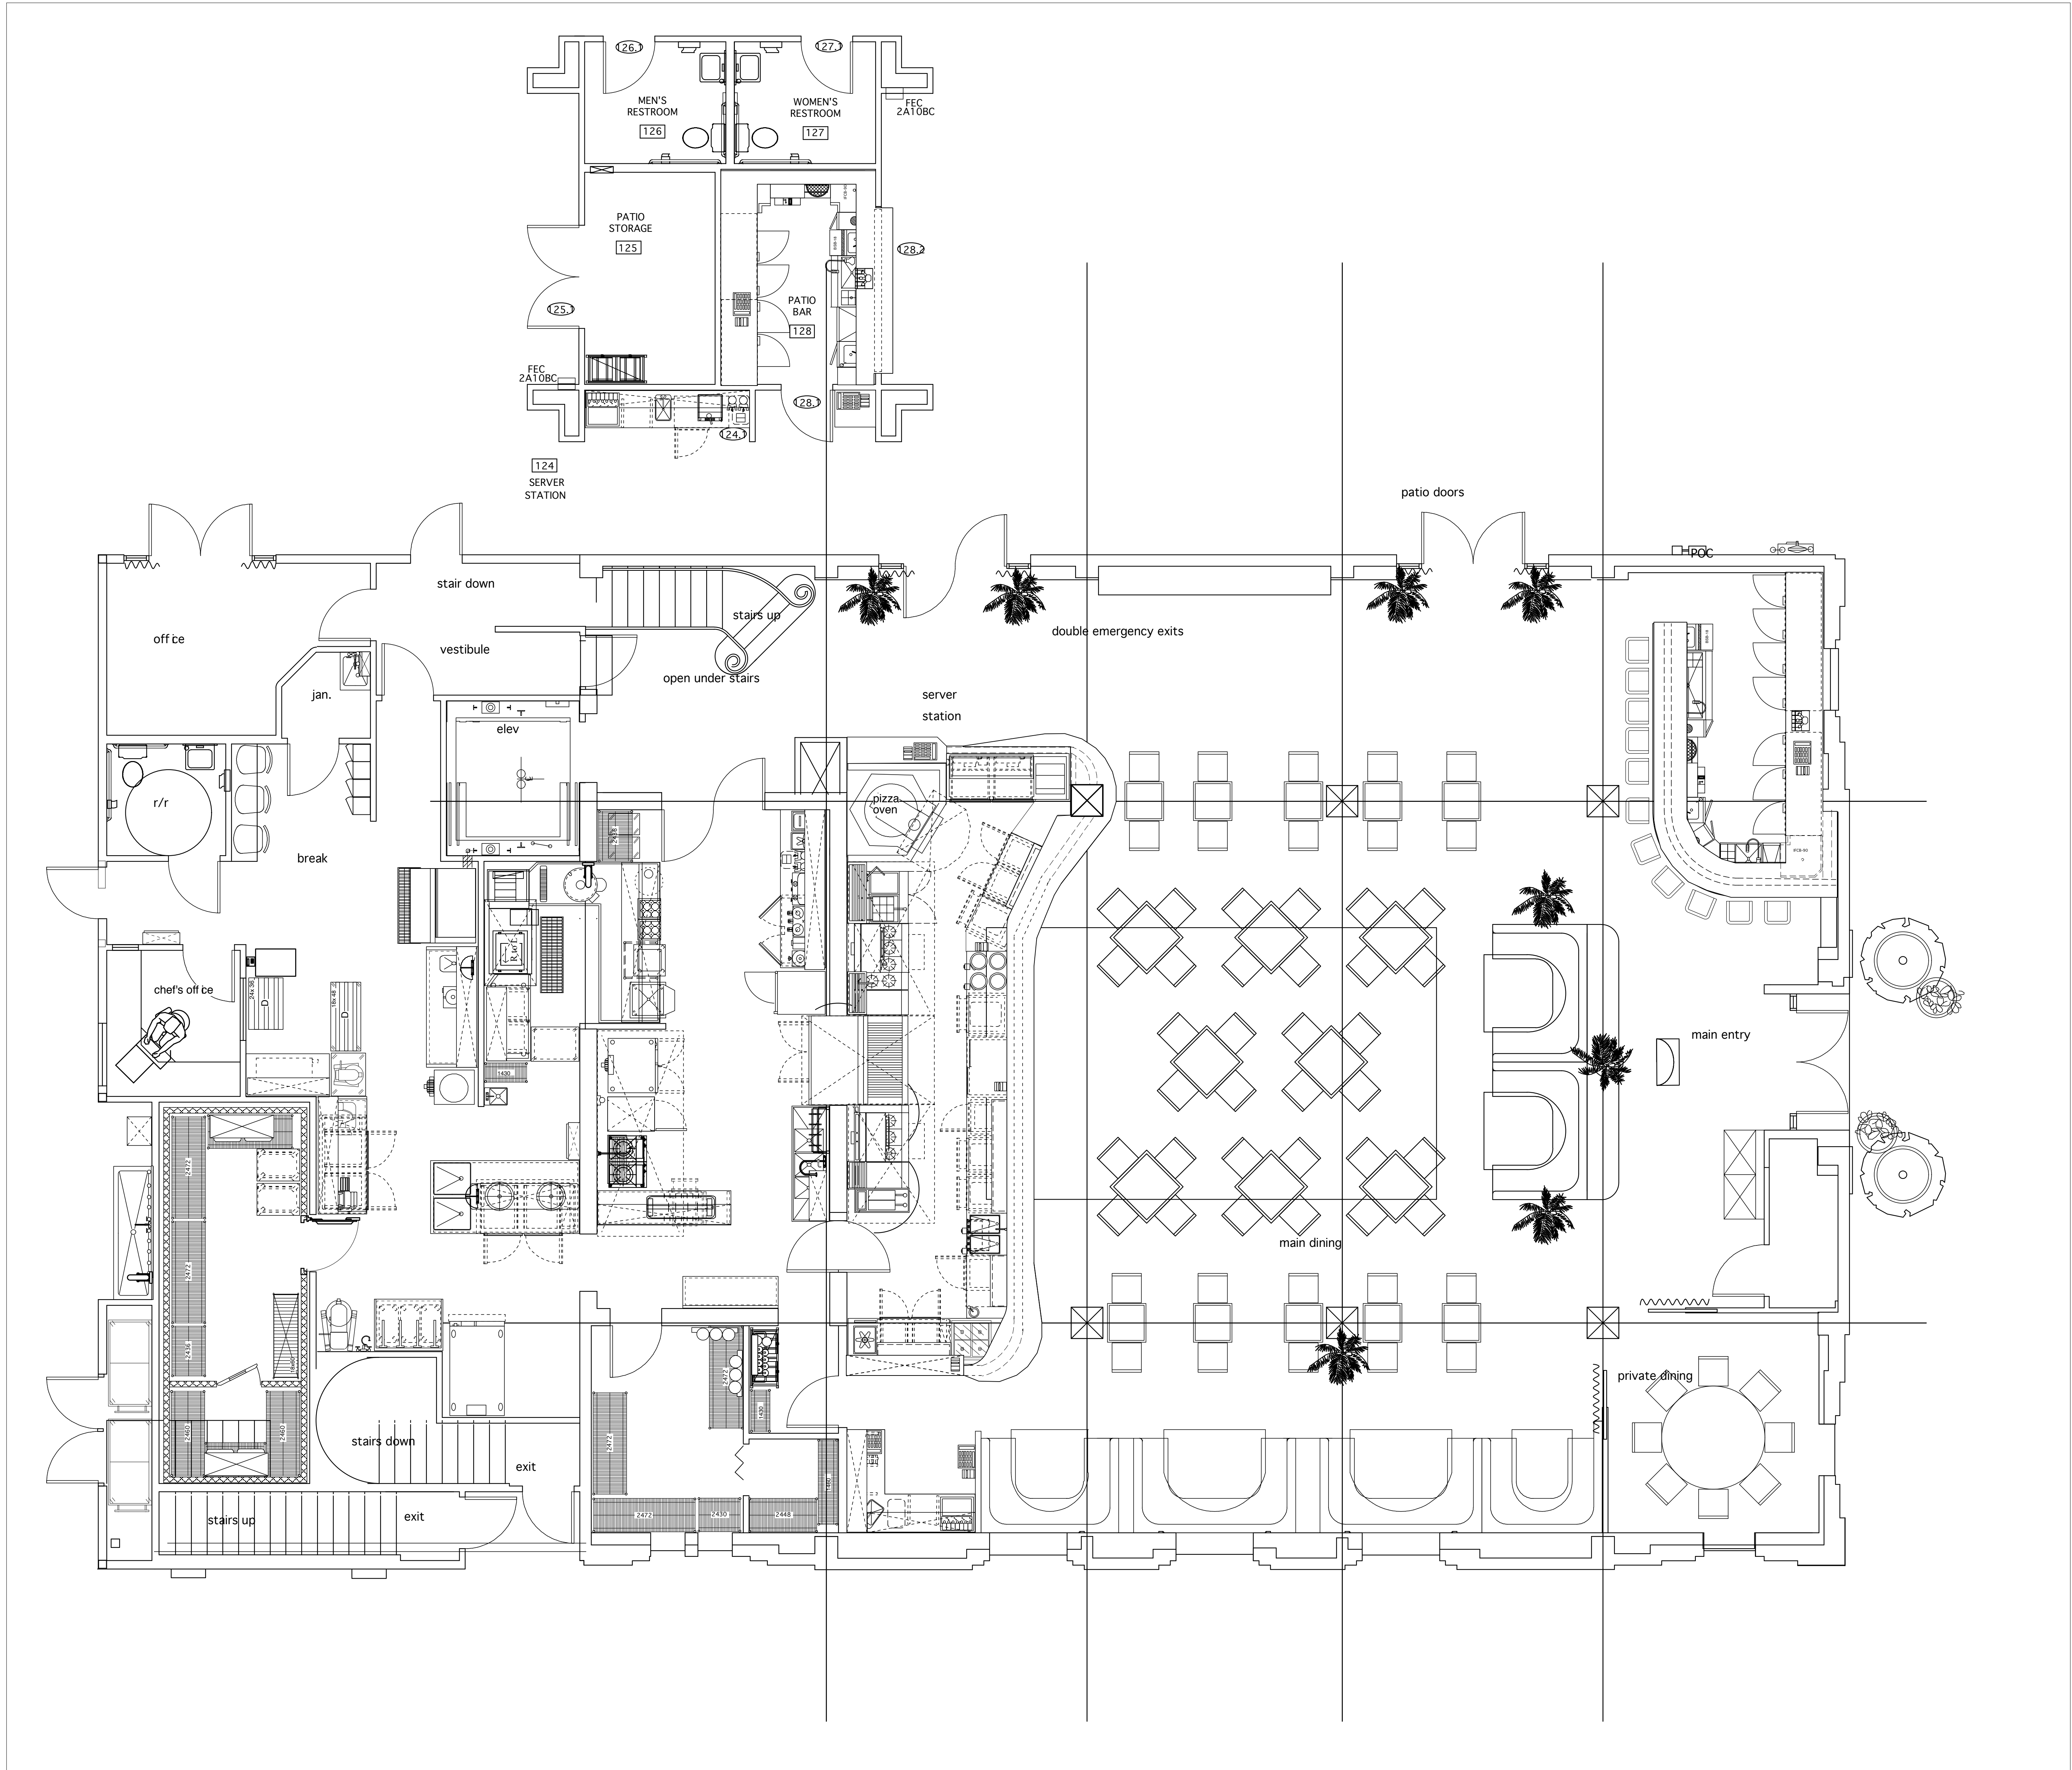


Galletto's Ristorante

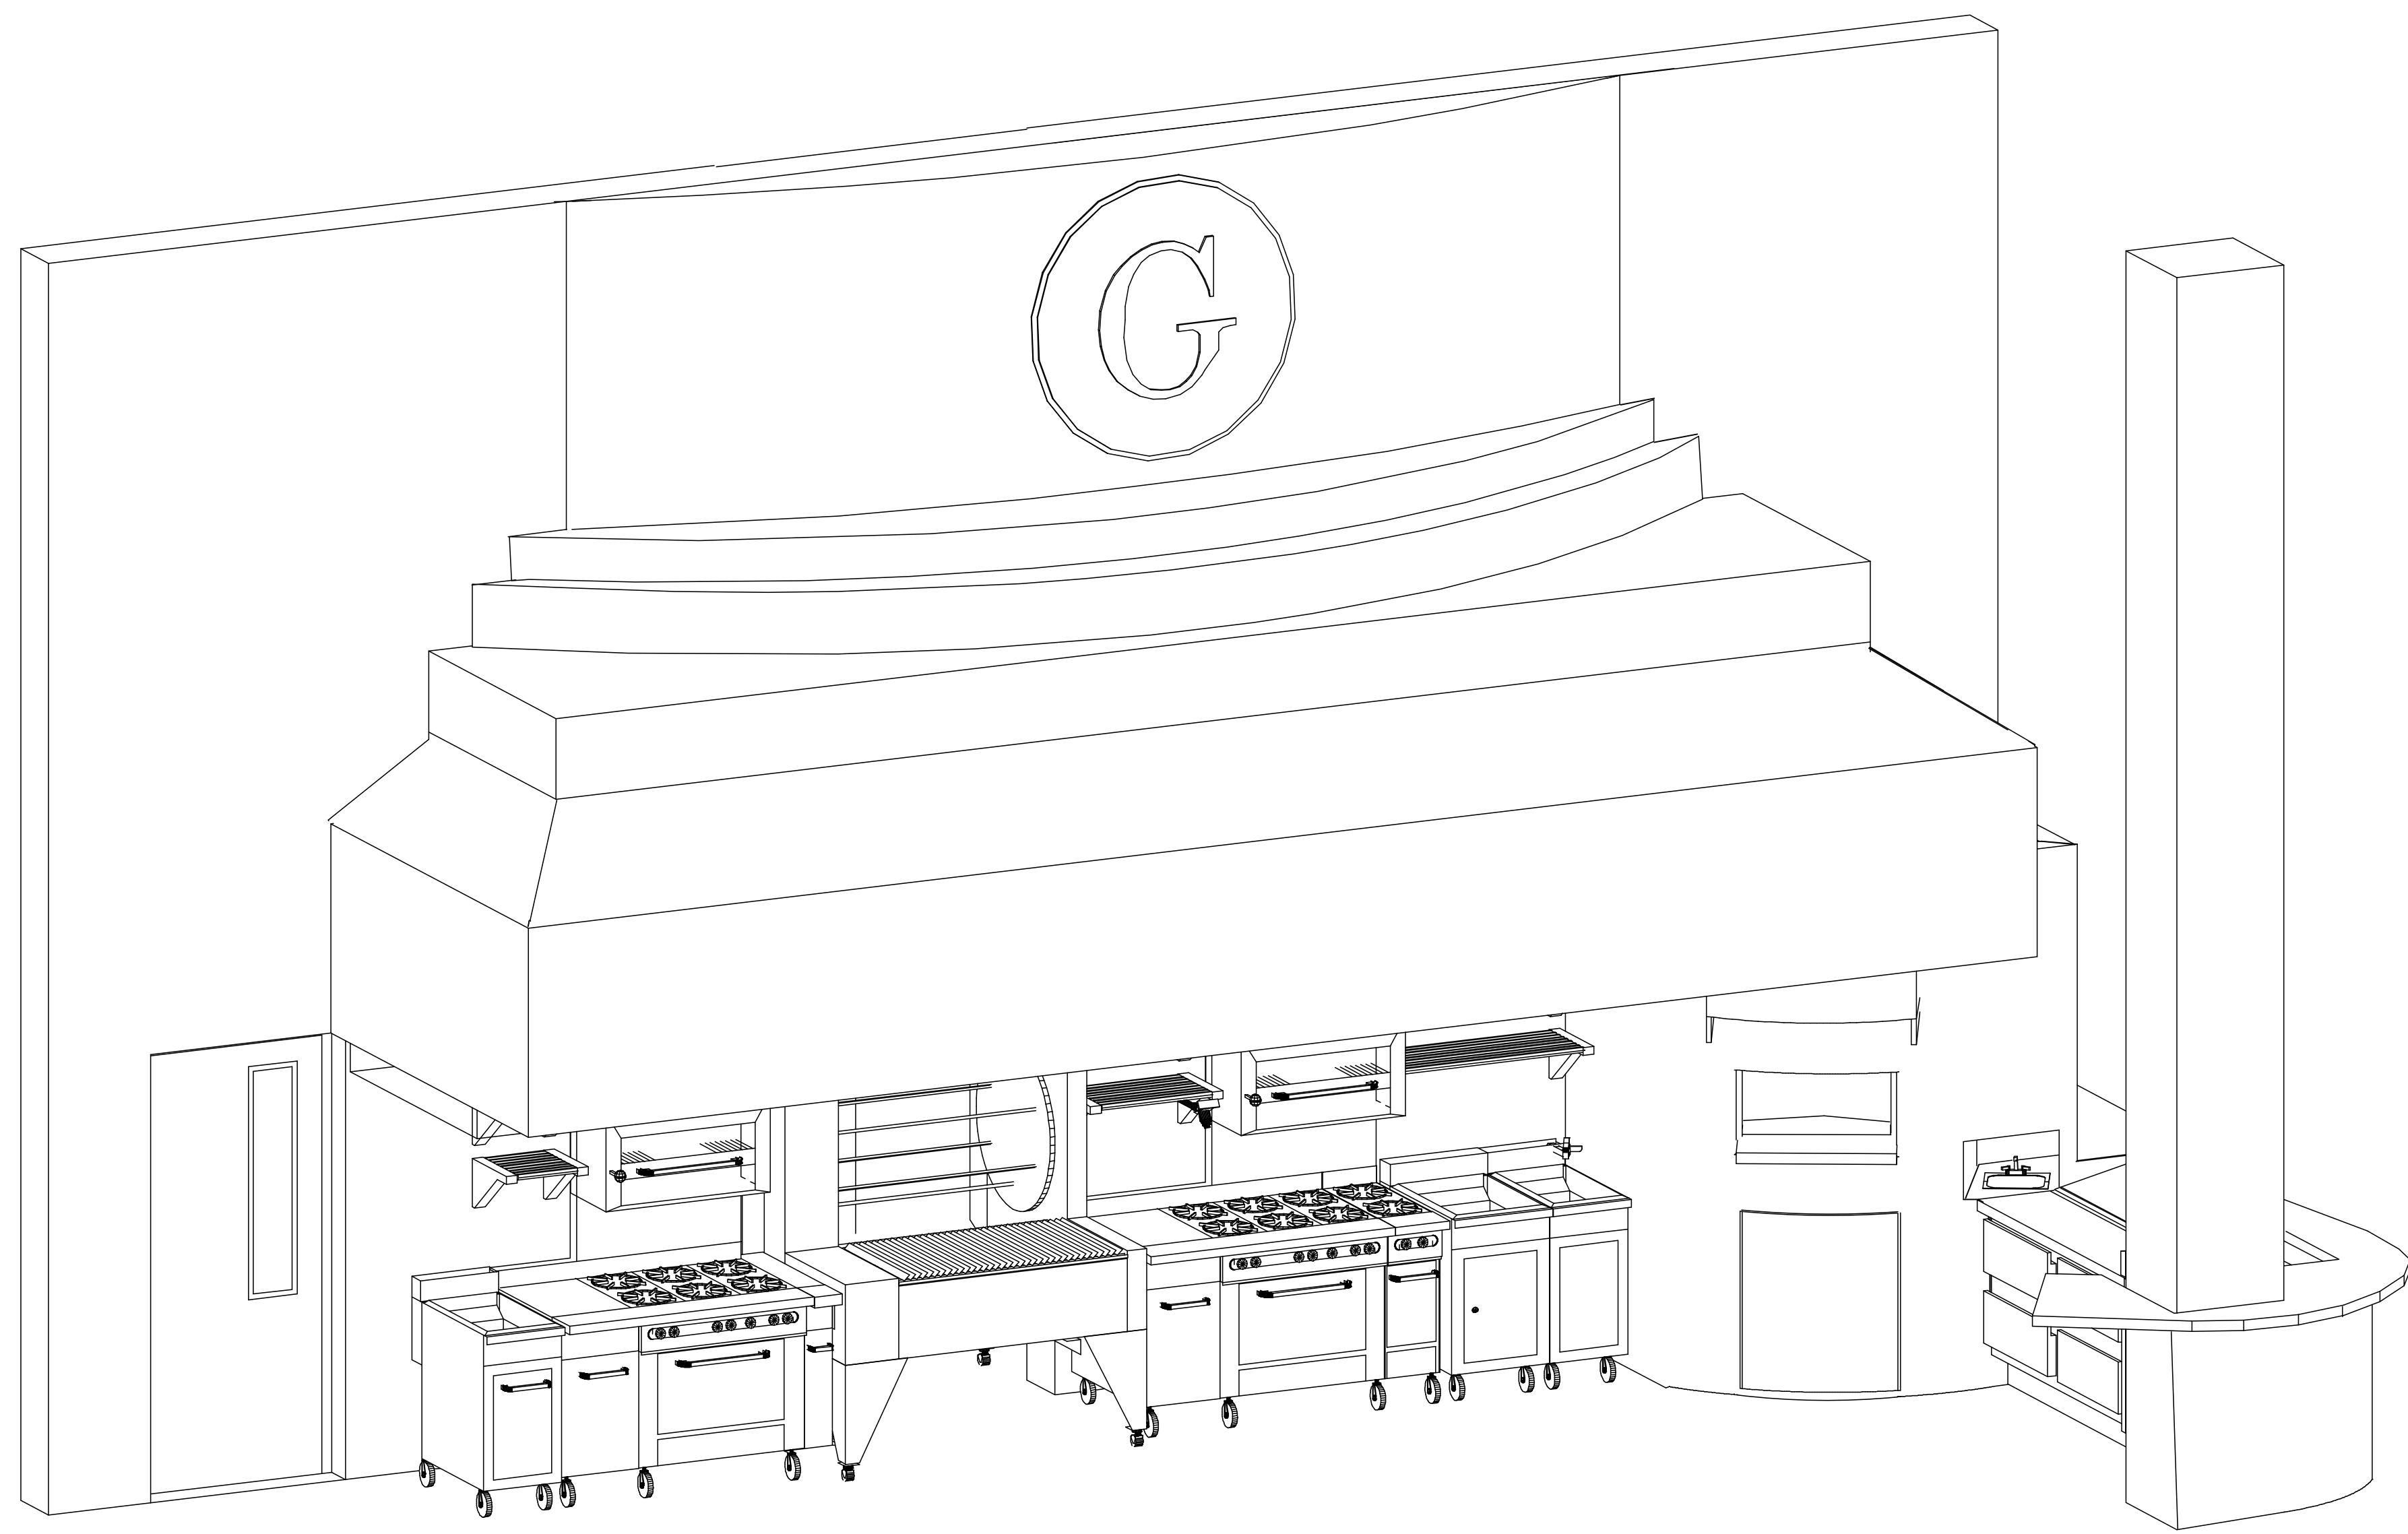


Display Cooking-K Area
Left isometric view

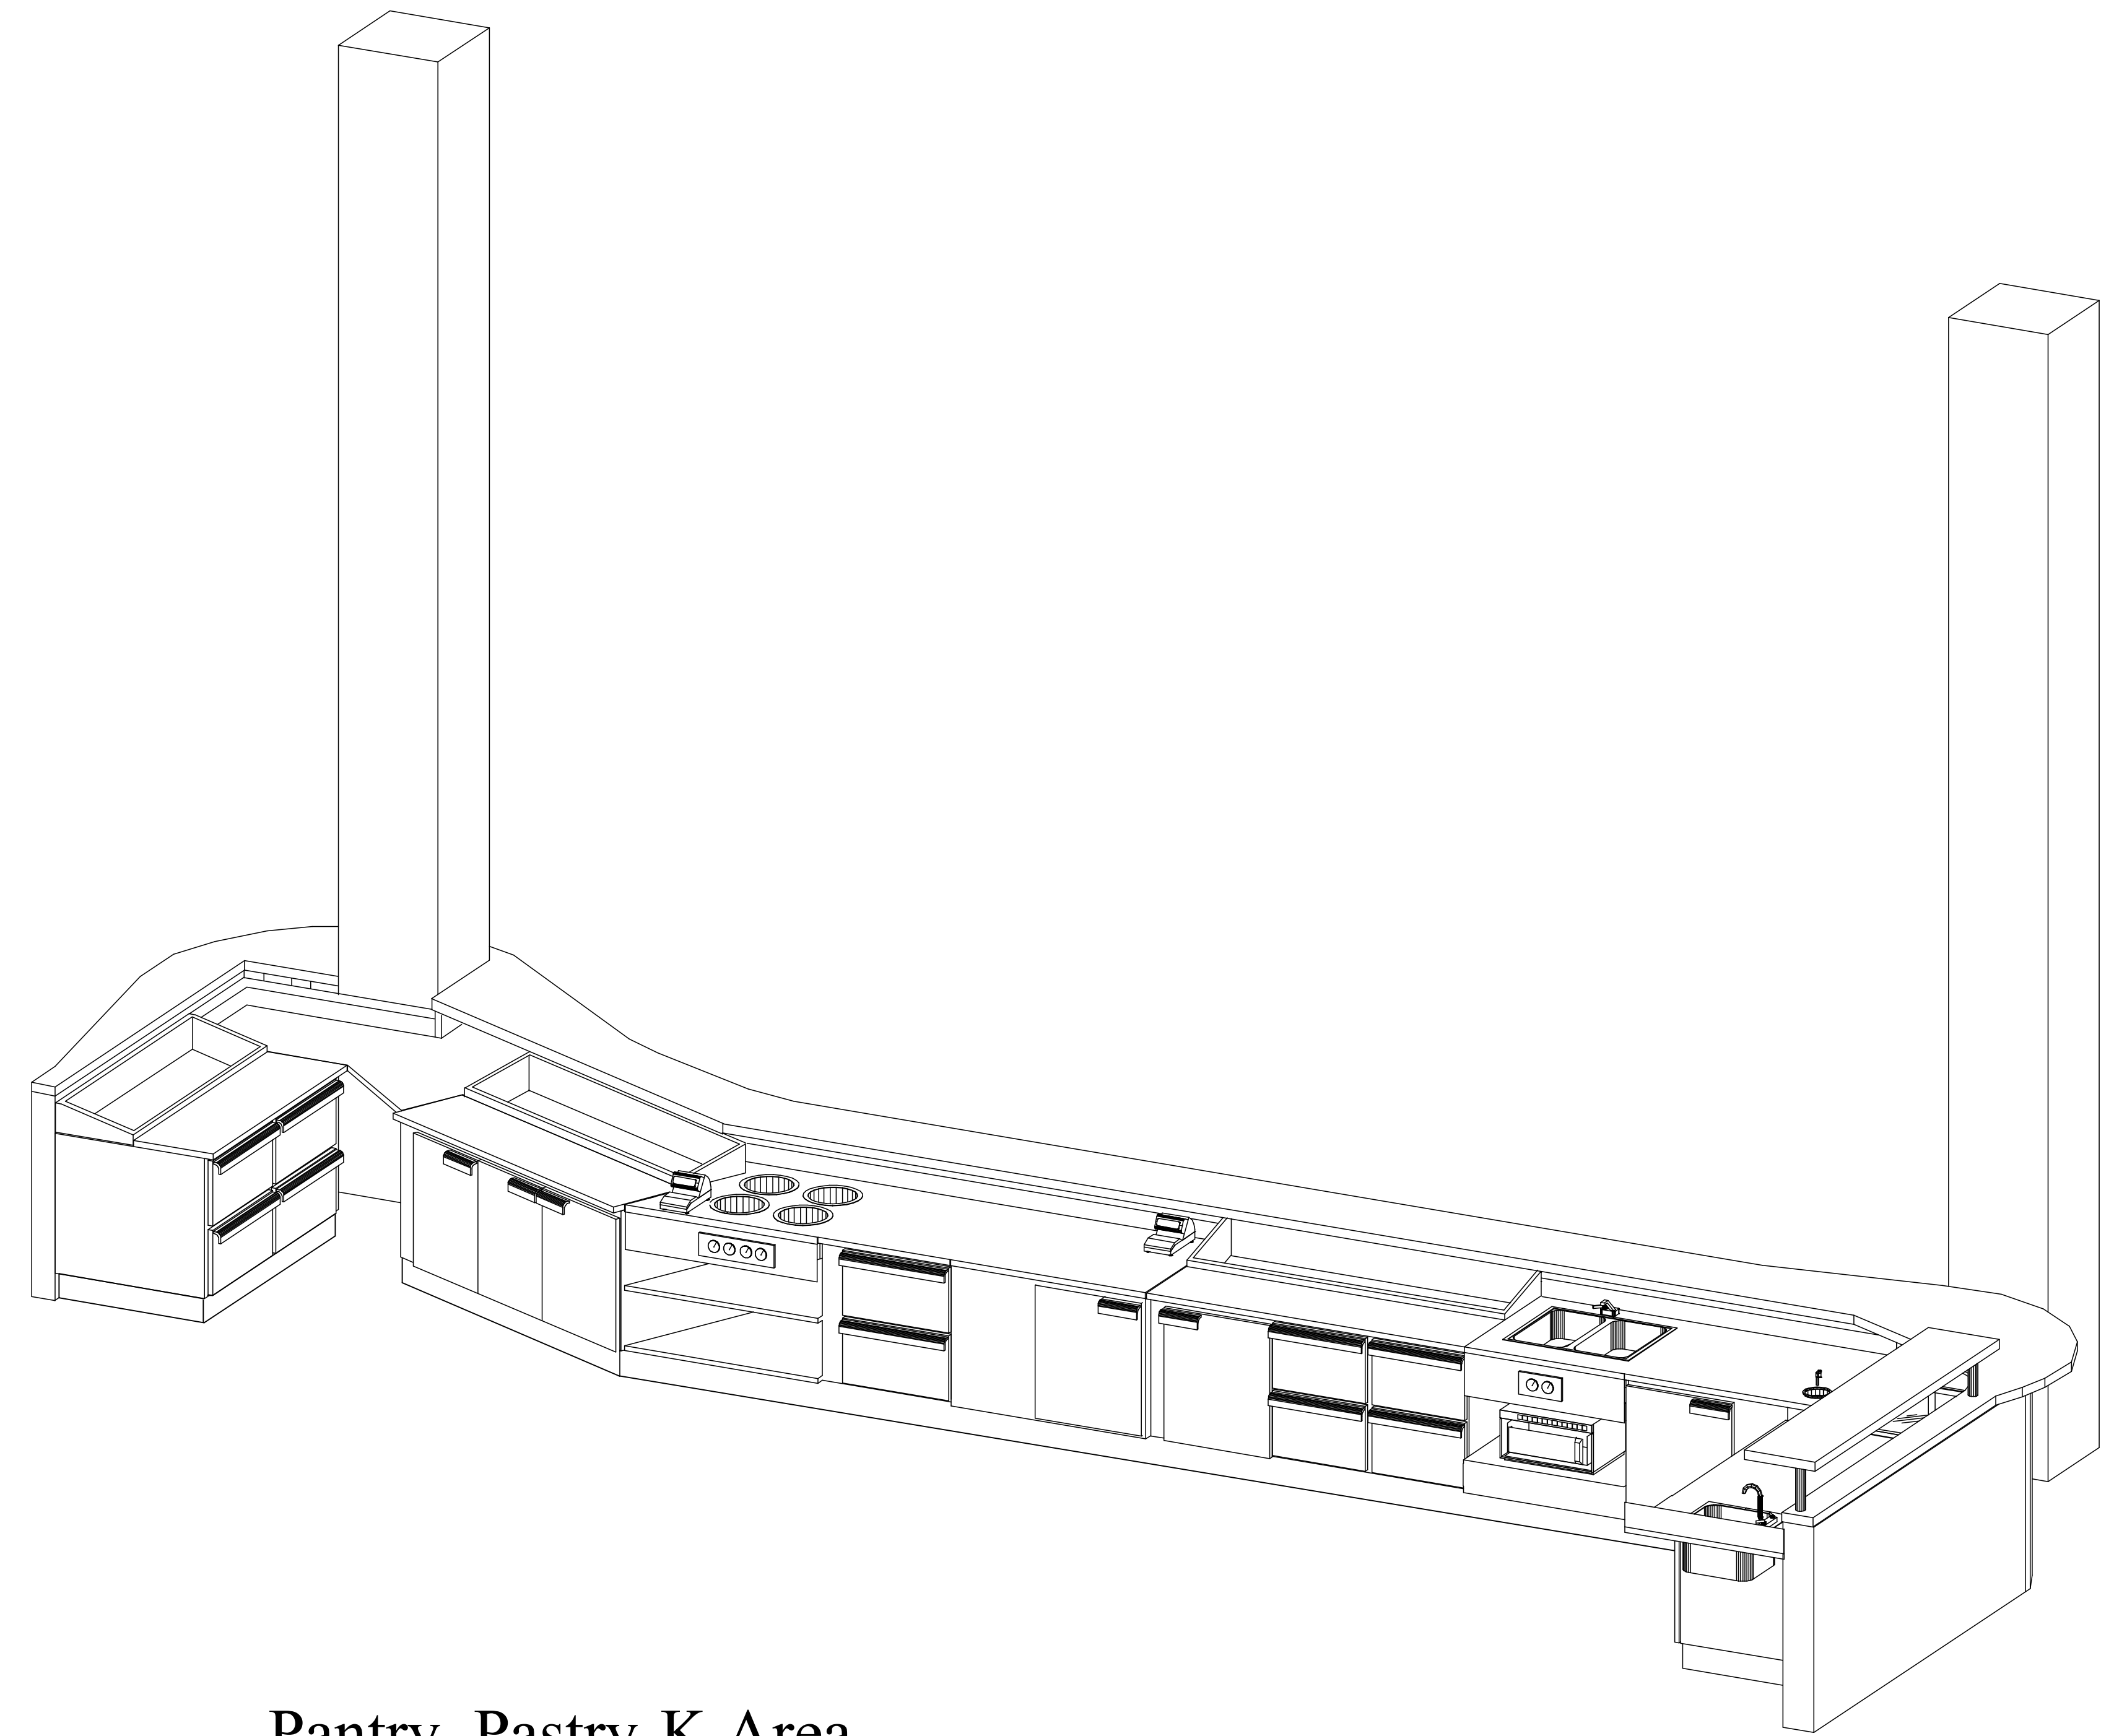

Pantry, Pastry-K Area
Right isometric view

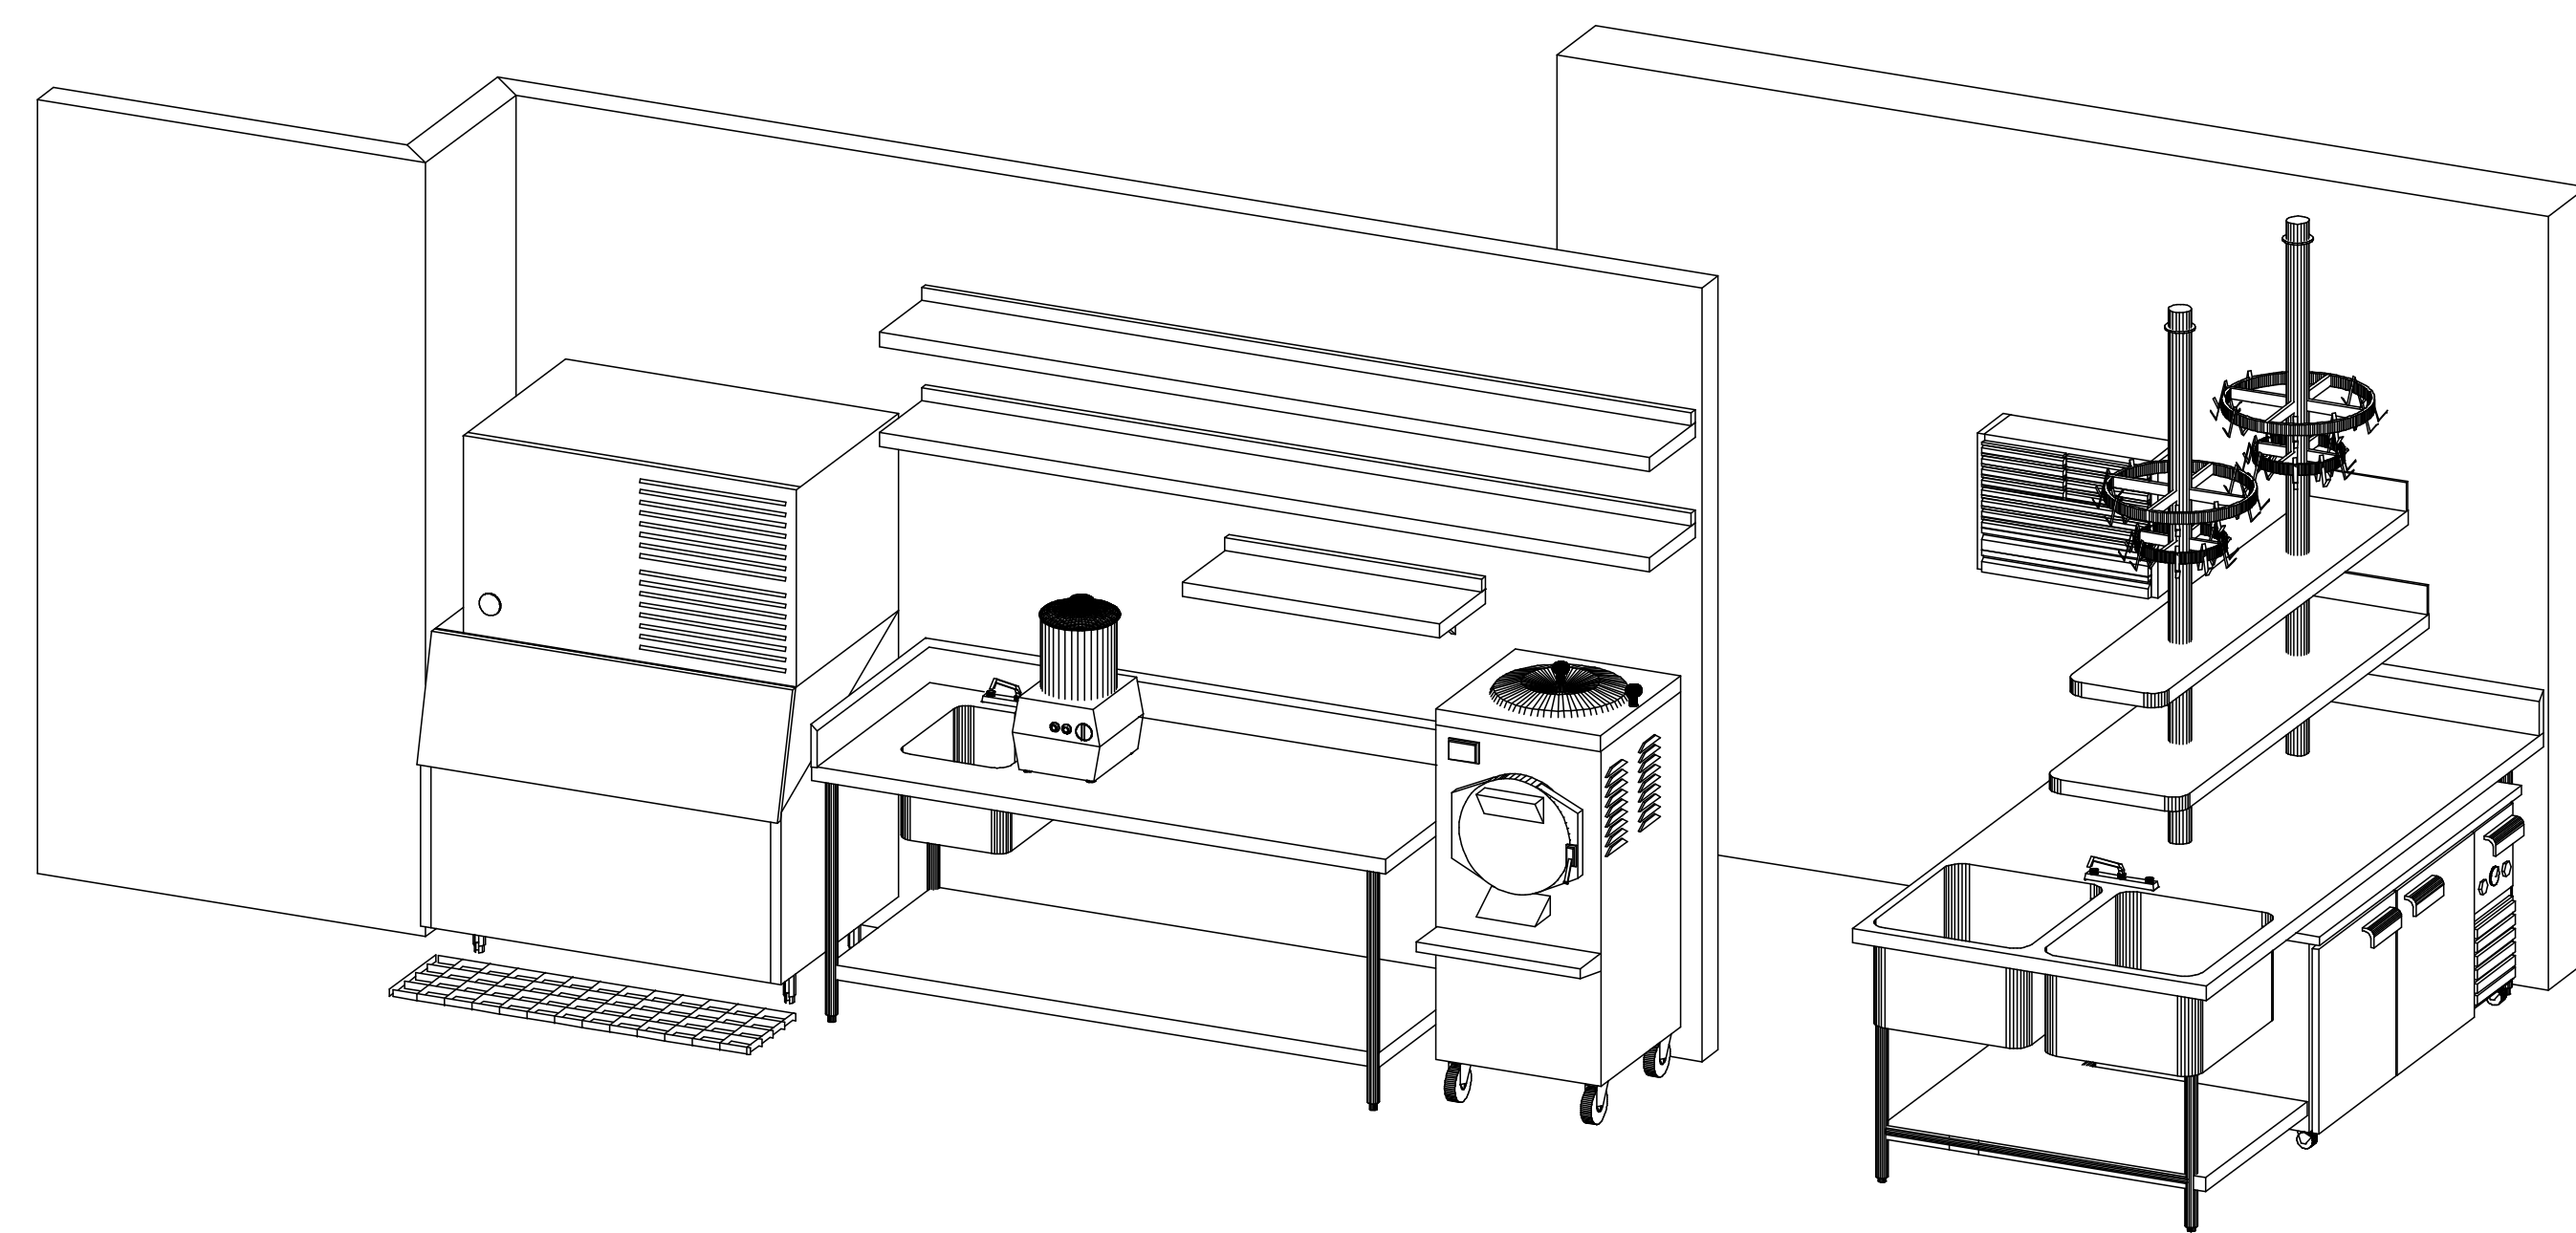

Prep & Ice Production- K Areas
Left isometric view

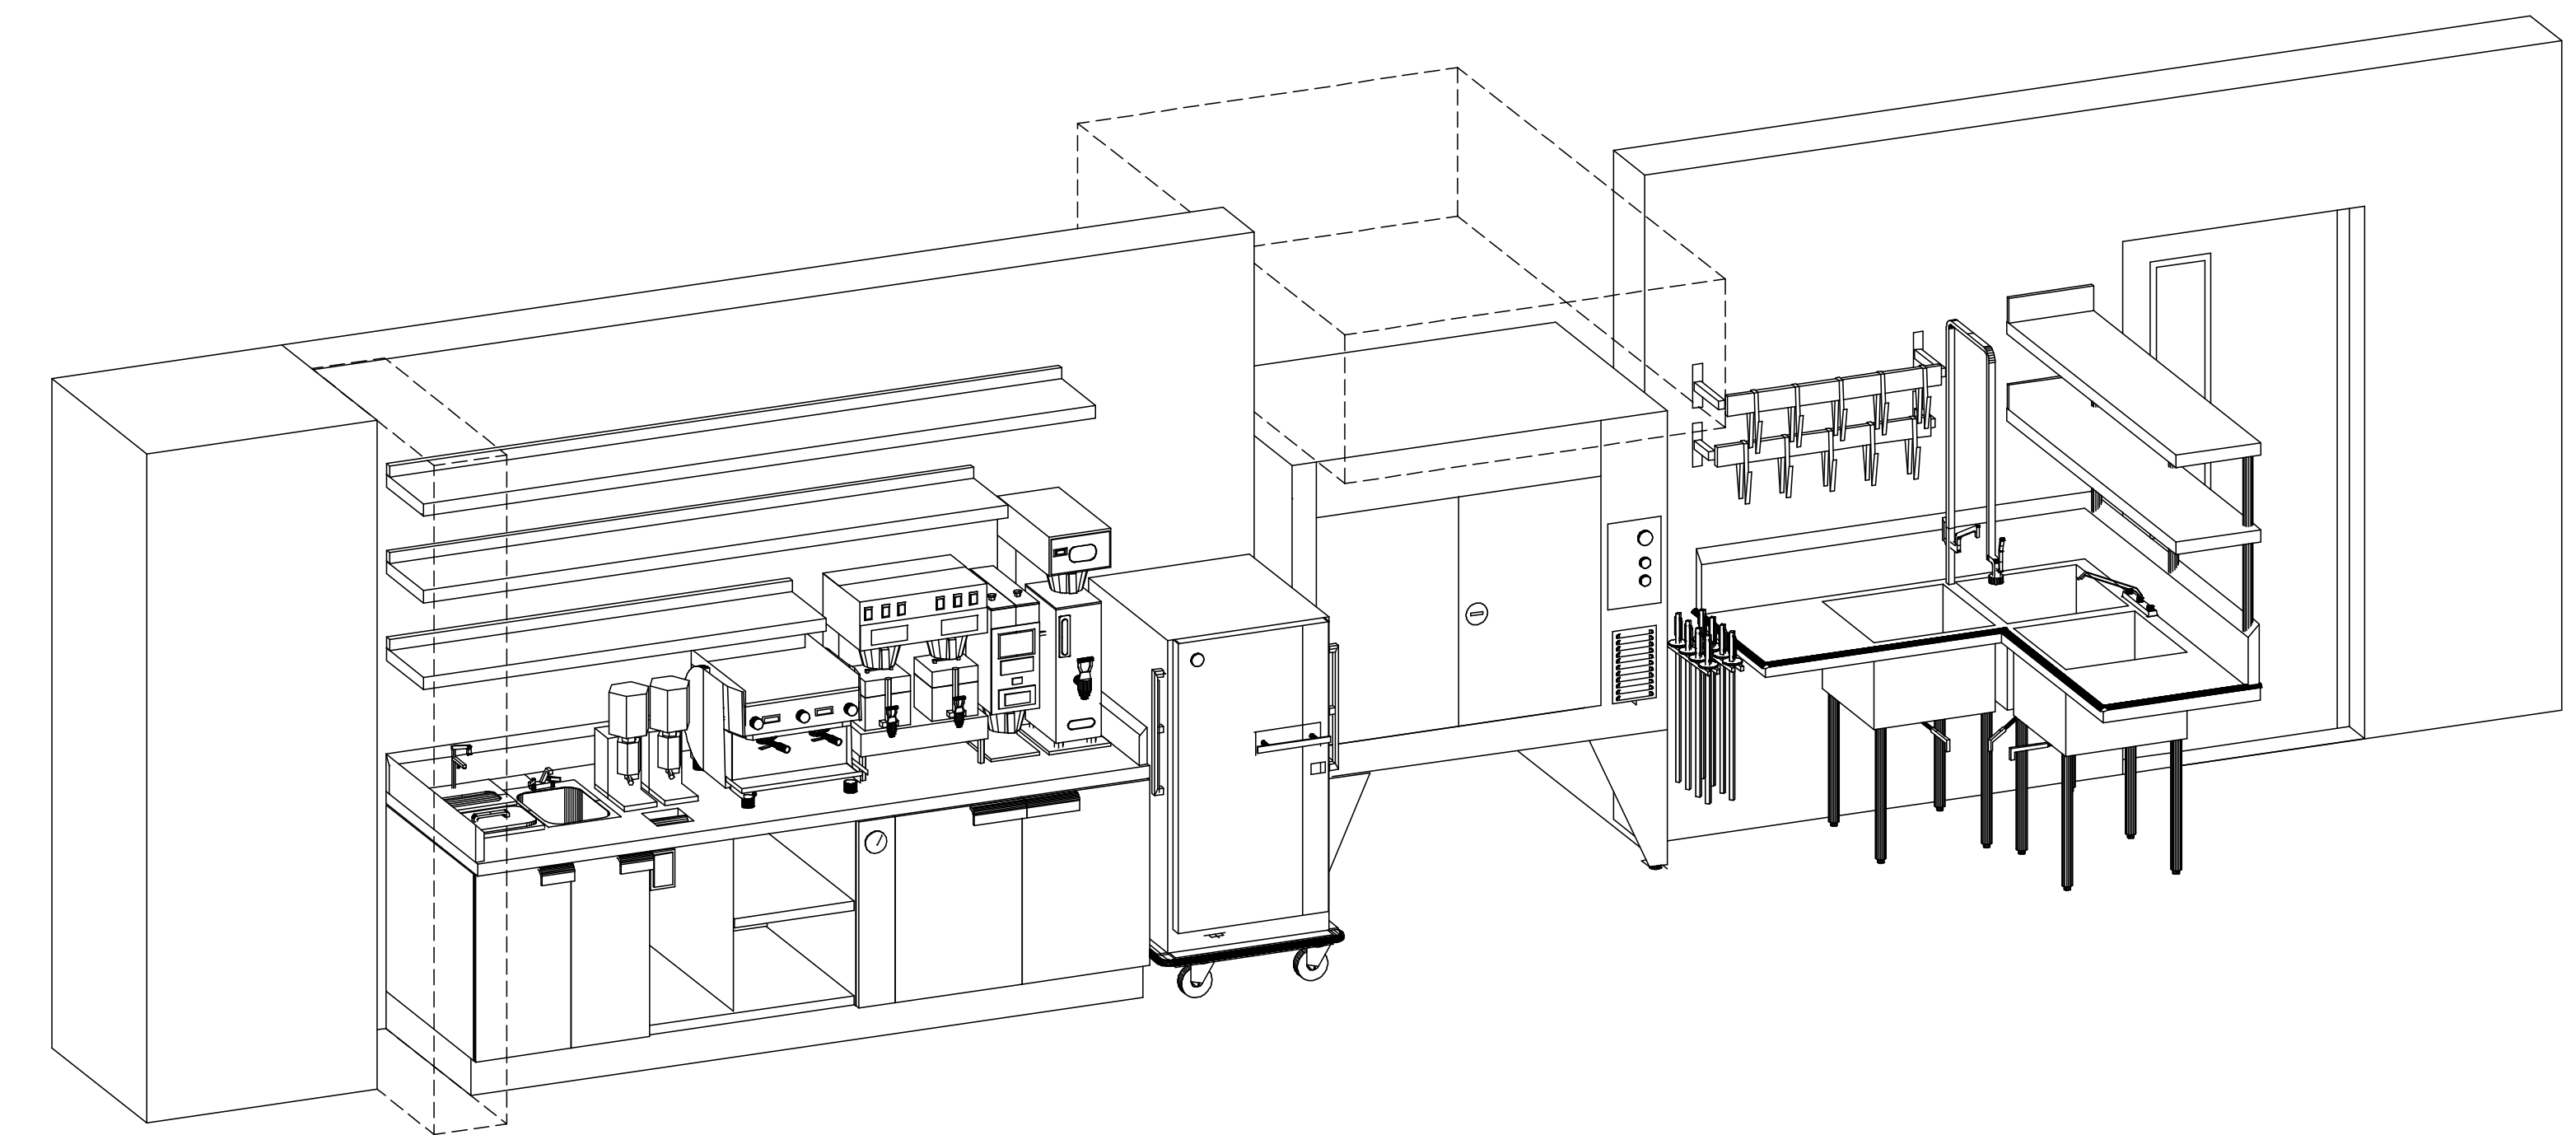

Waiter/Waiterss Station & Pot Washing- D & W Areas
Left isometric view