
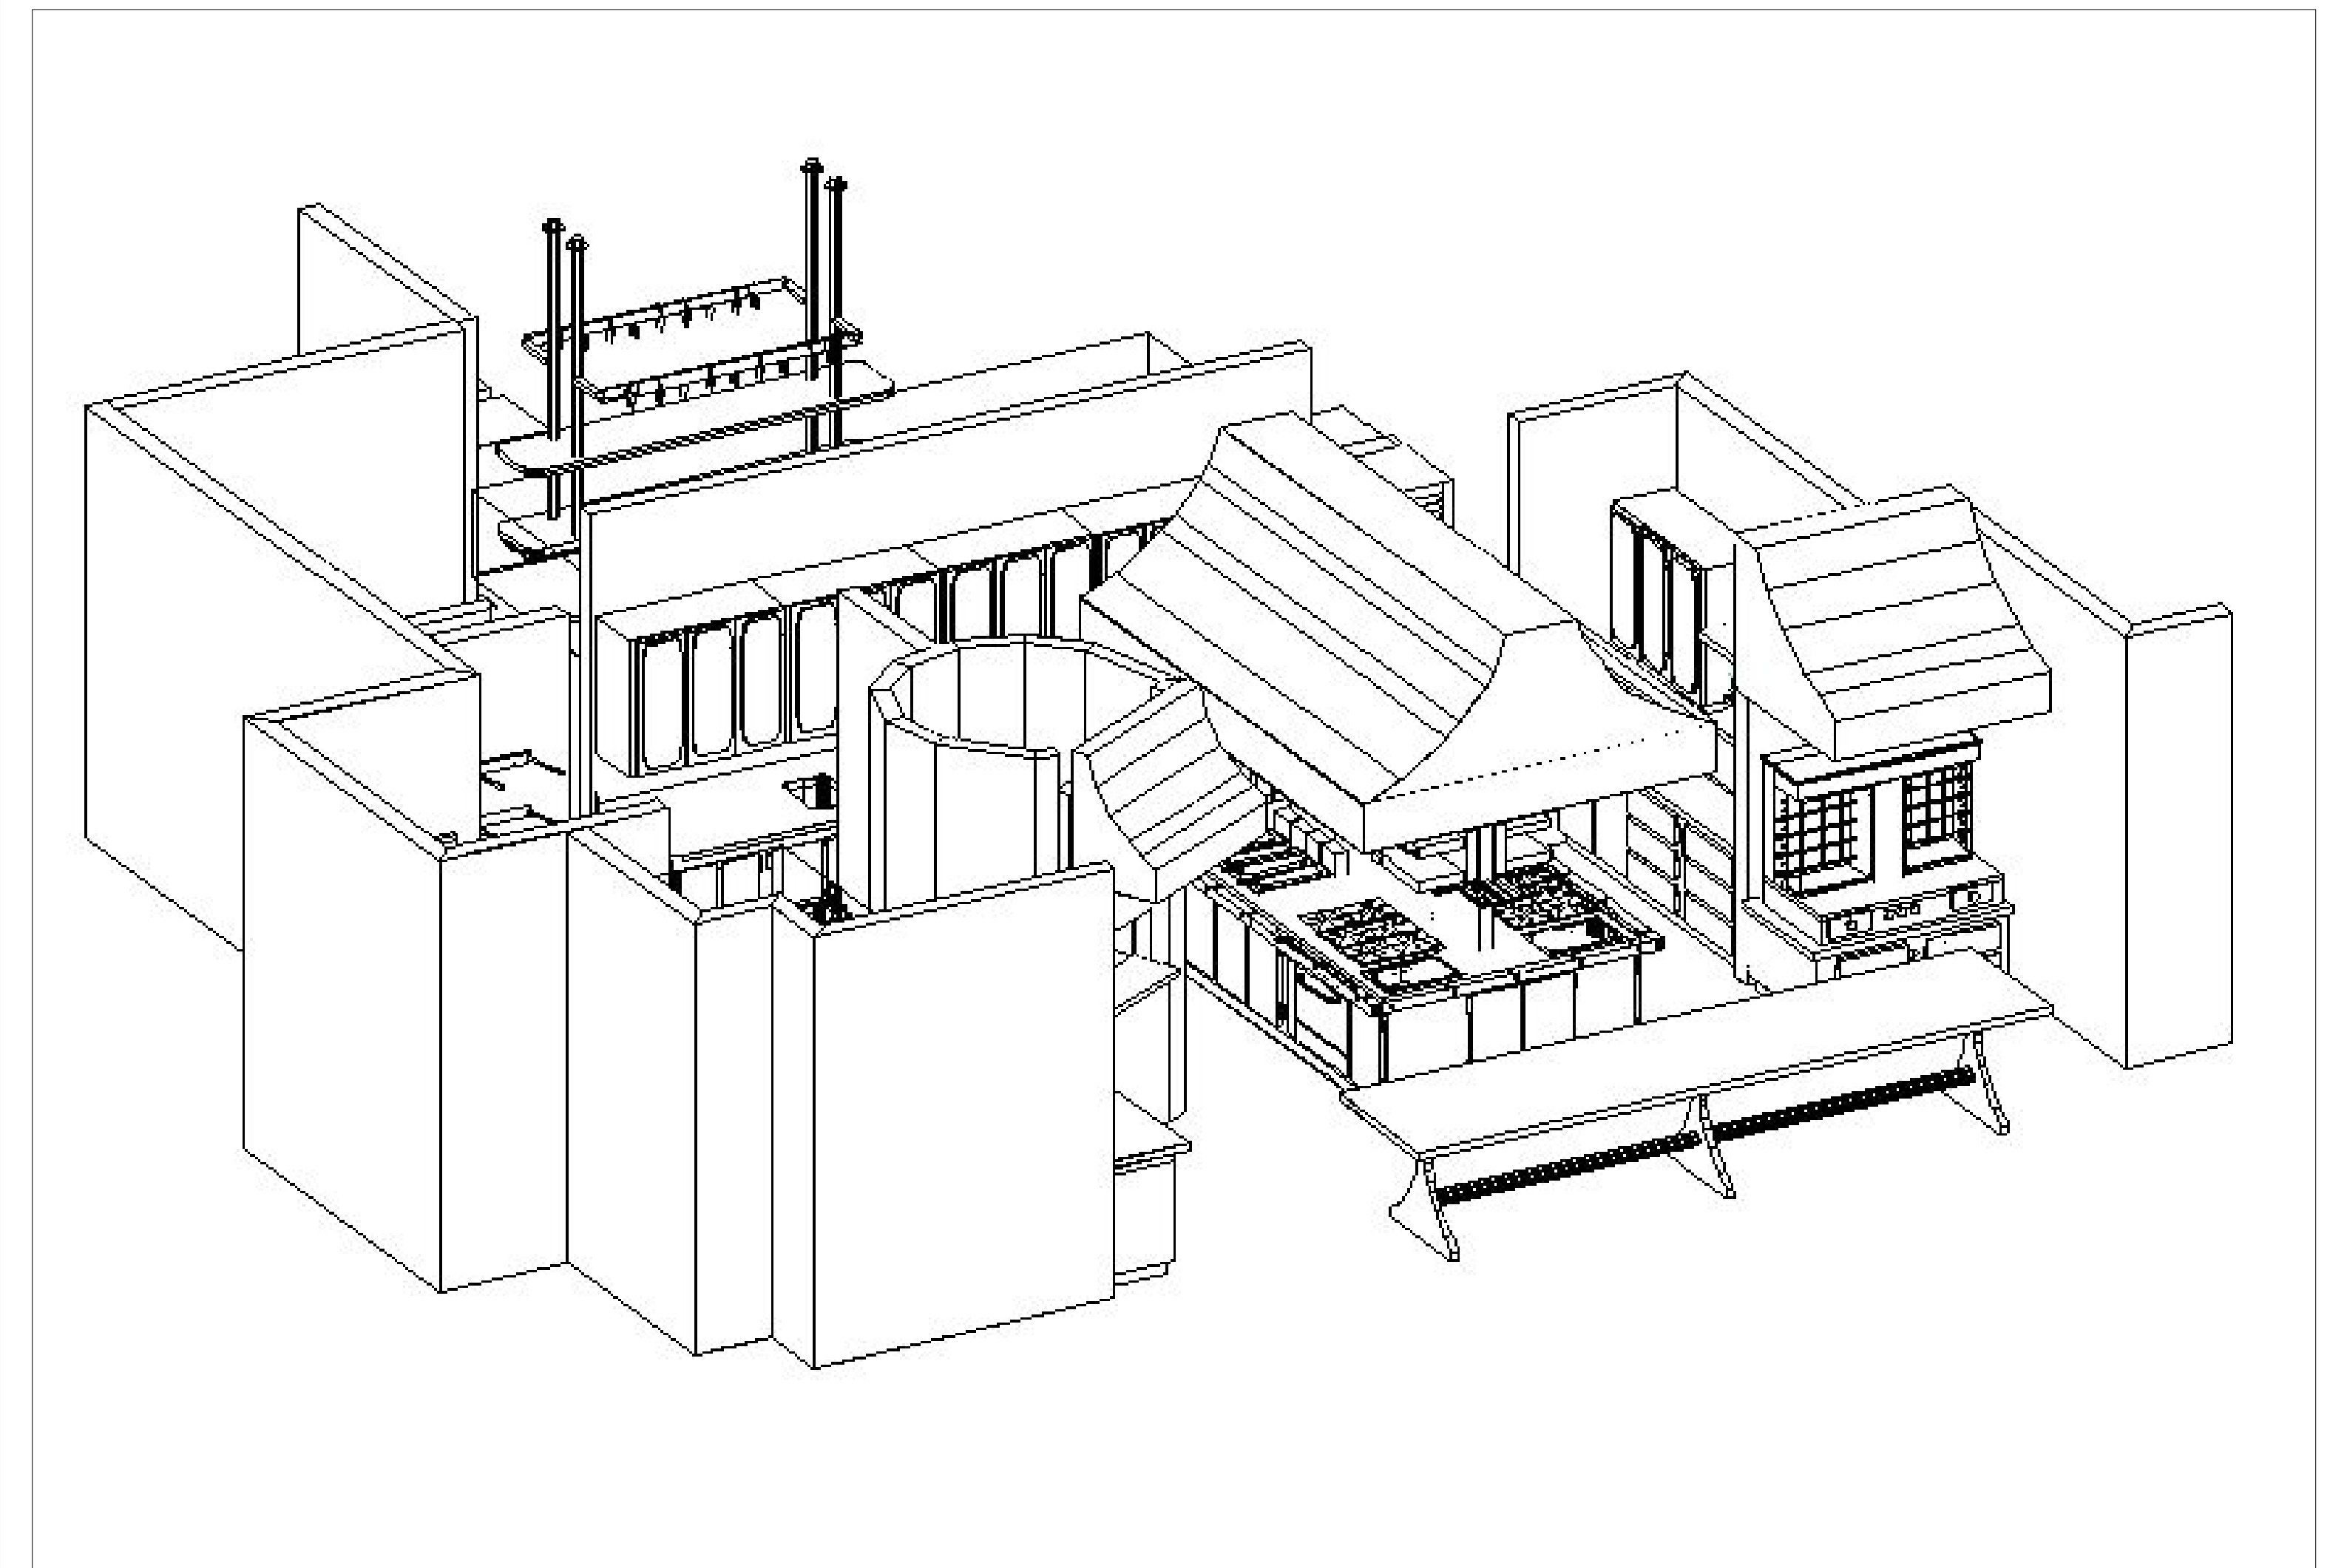


Golf Club Resort LaQuinta, CA (preliminary design)

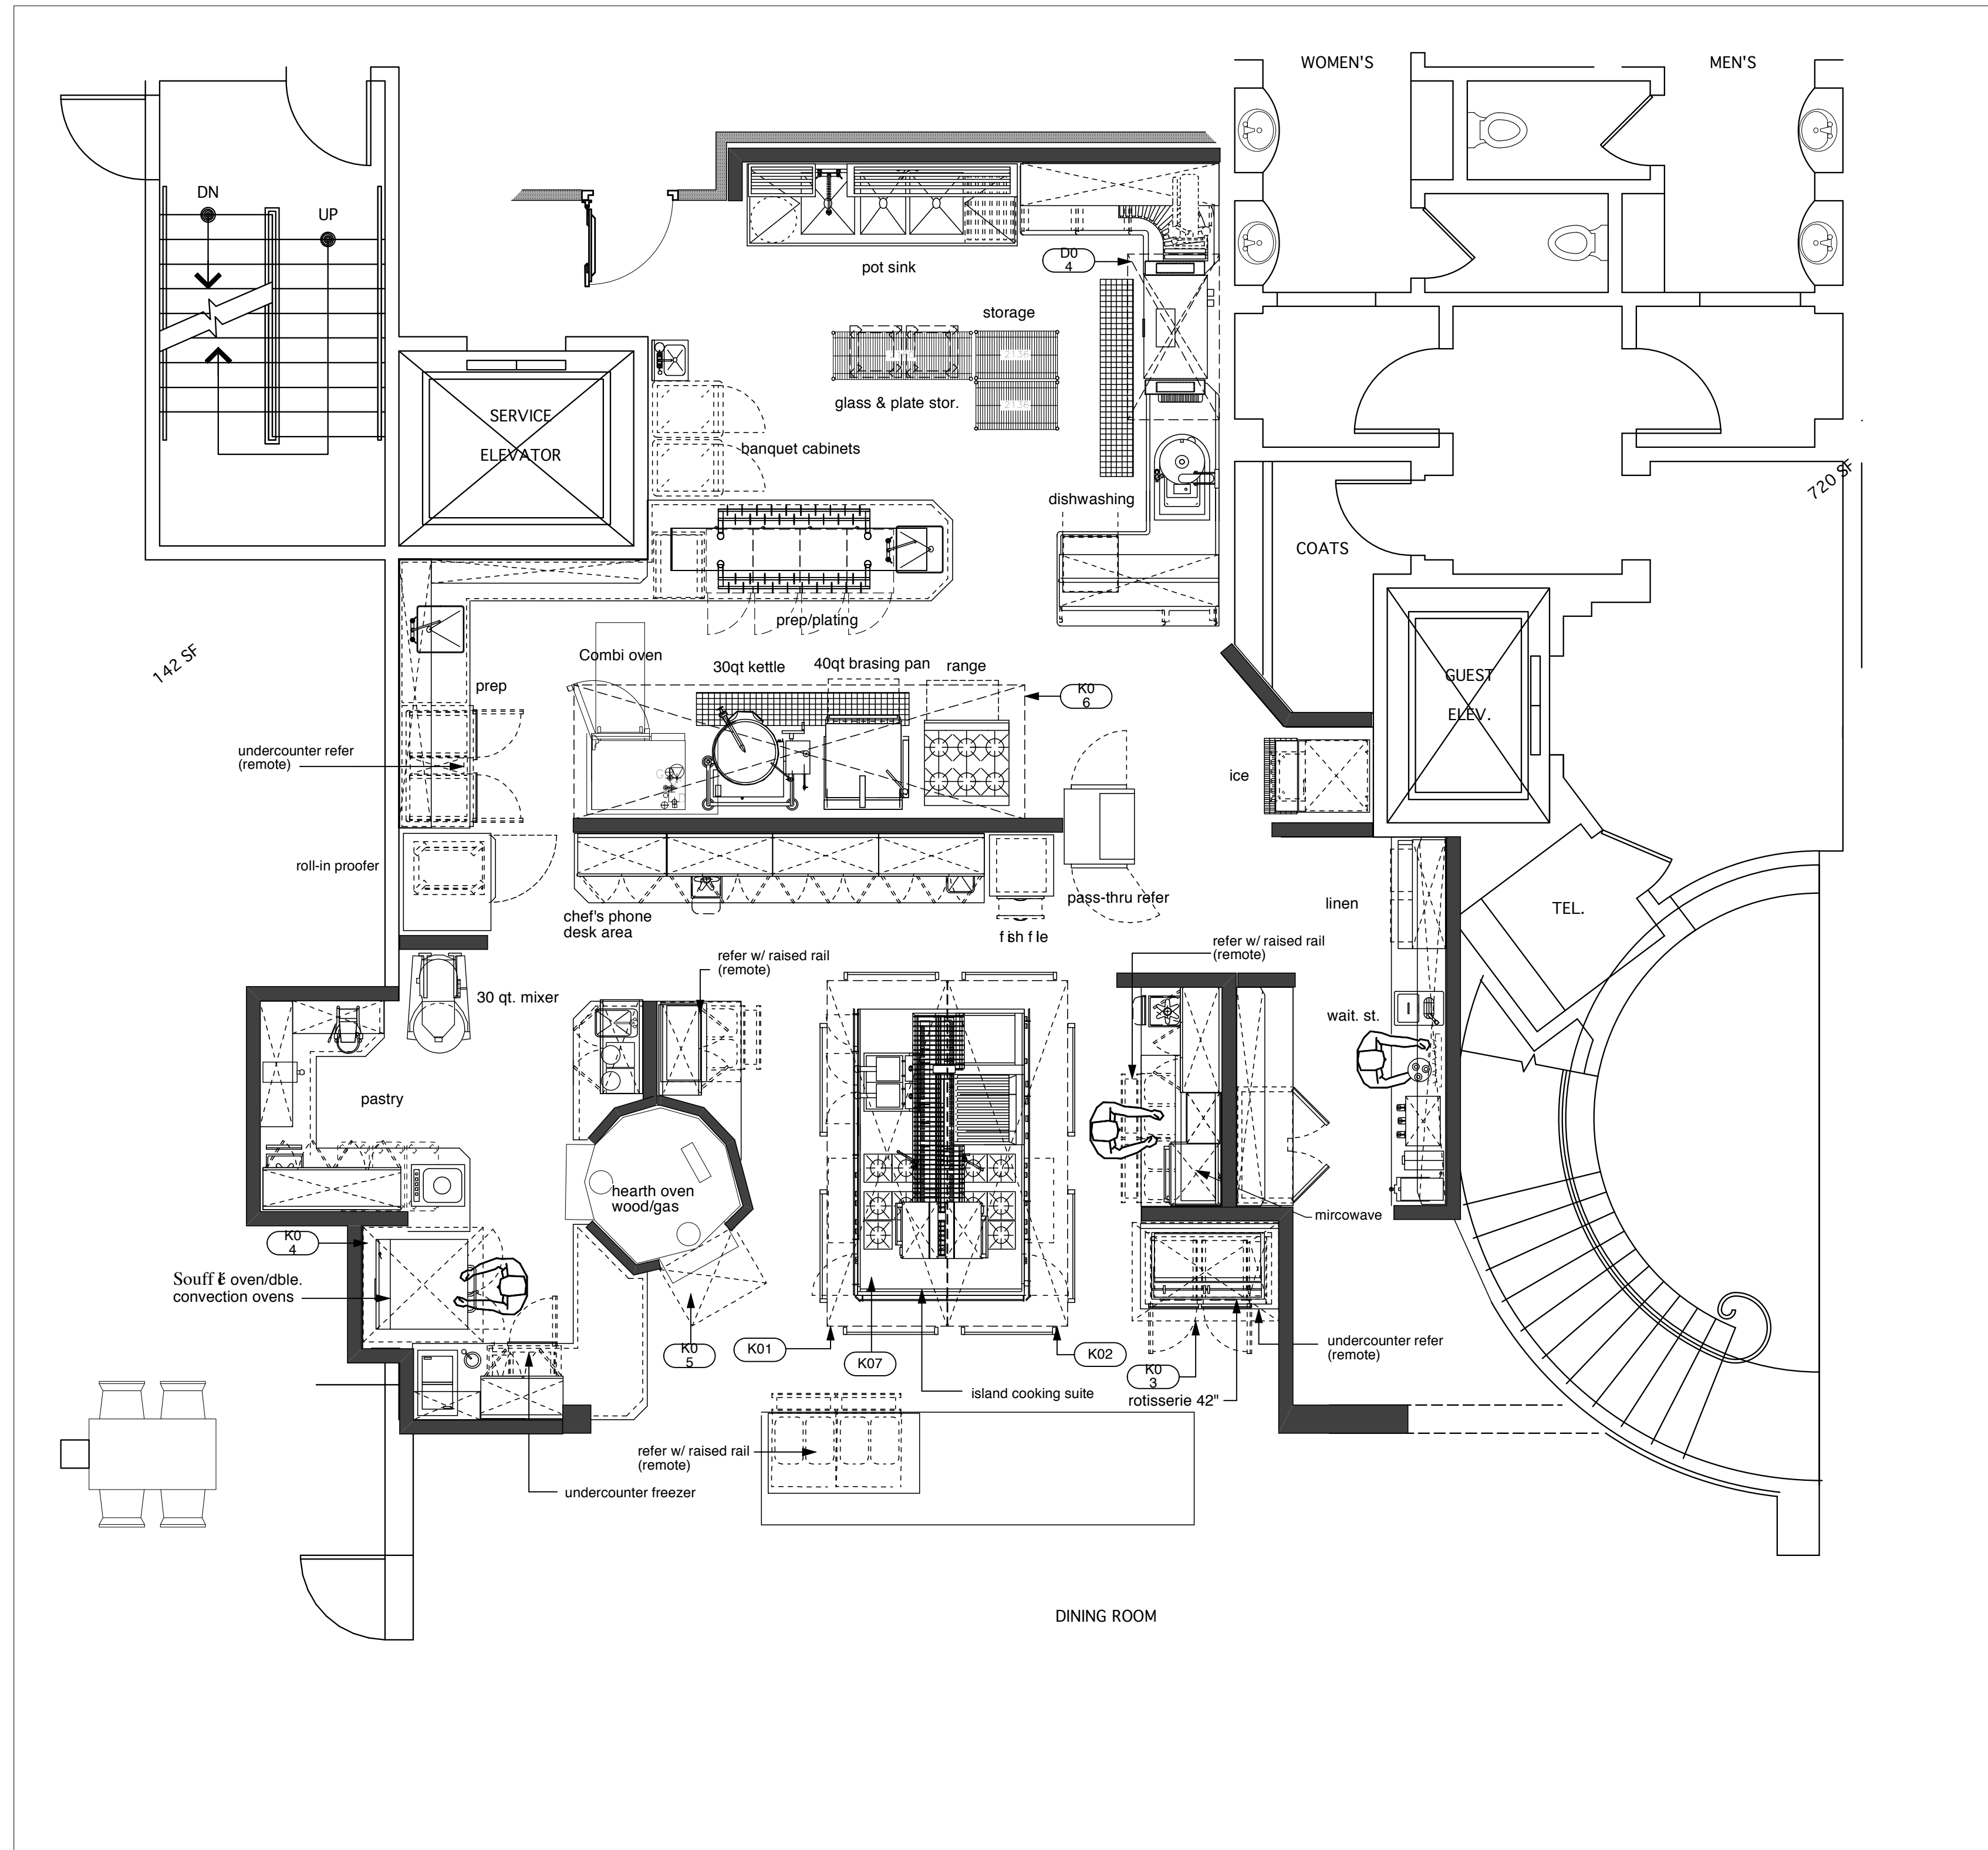

Isometric View of Display Kitchen

Food Service Schematic Plan

Scale 1/4"=1'-0"